

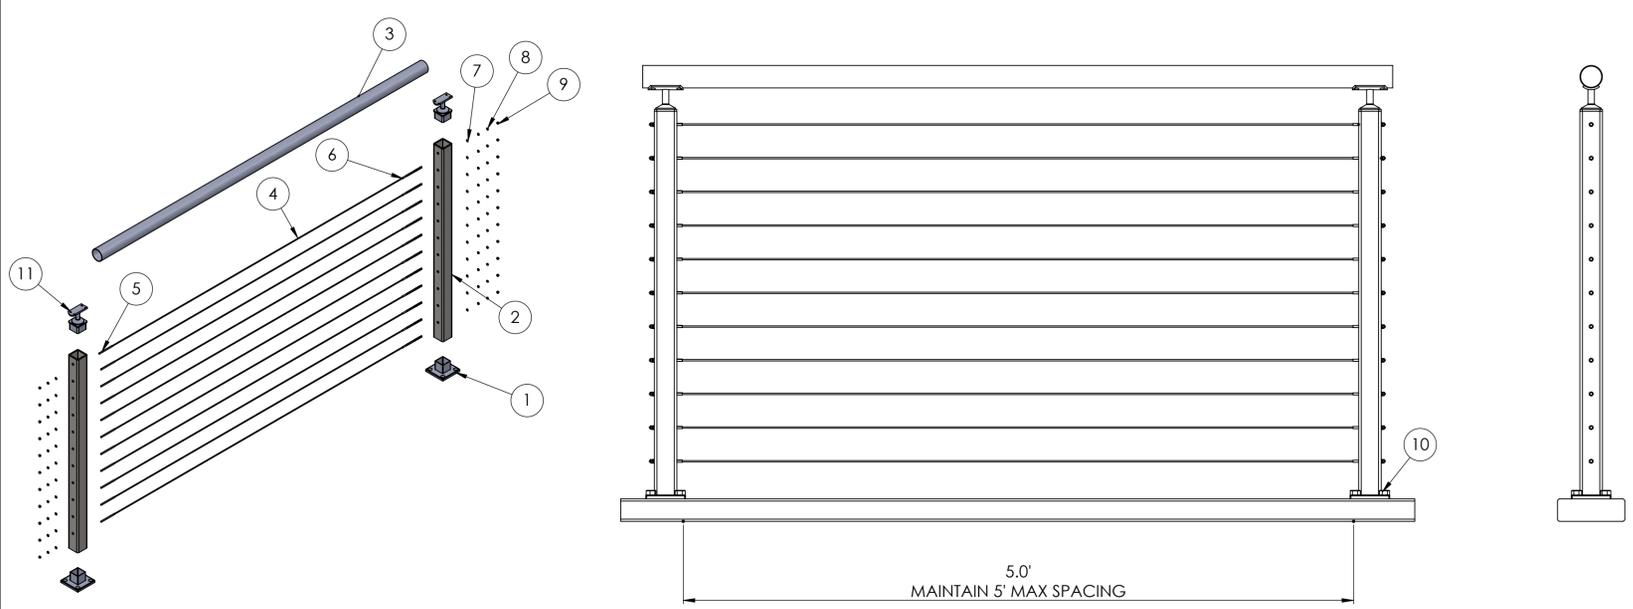



ITEM NO.	PART NUMBER	DESCRIPTION	QTY.
1	04-140-01	STAINLESS STEEL 2" WALL / FLOOR FLANGE / 4 HOLE	2
2	06-001-01x35.75-D2	TERMINAL POST (STAINLESS STEEL)	2
3	05-300-01	ROUND TOP RAIL (STAINLESS STEEL)	1
4	Stainless Cable	1/8" or 3/16" DIA.	11
5	01-008S-01 OR 01-028S-01	FIELD THREADED TERMINAL	11
6	01-0008-01 OR 01-028-01	FIELD THREADED TENSIONER	11
7	Stainless Washer	STD	22
8	Stainless Hex Nut	STD	22
9	Stainless Acorn Nut	STD	22
10	LAG BOLT	STD	8
11	06-215-01-001-ASM	STAINLESS 2" POST CAP FIXED RADIUS SADDLE	2

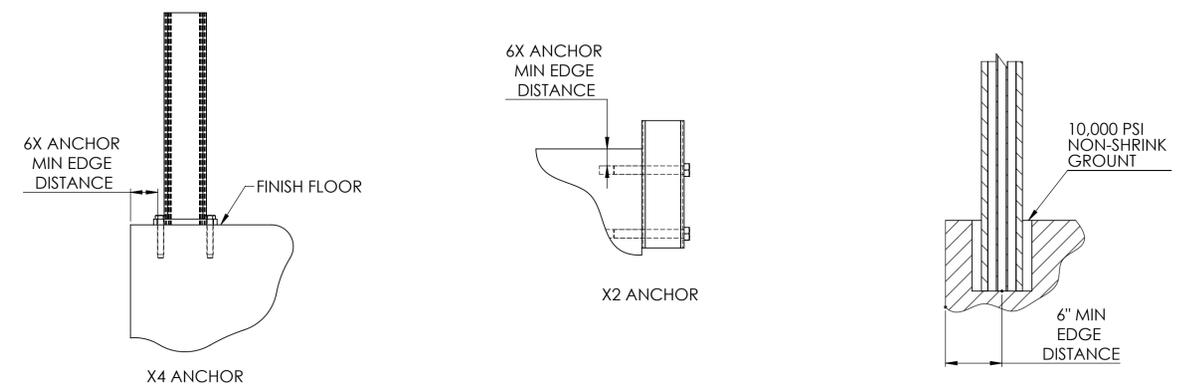



LEVEL 36" STANDARD GUARD RAILING

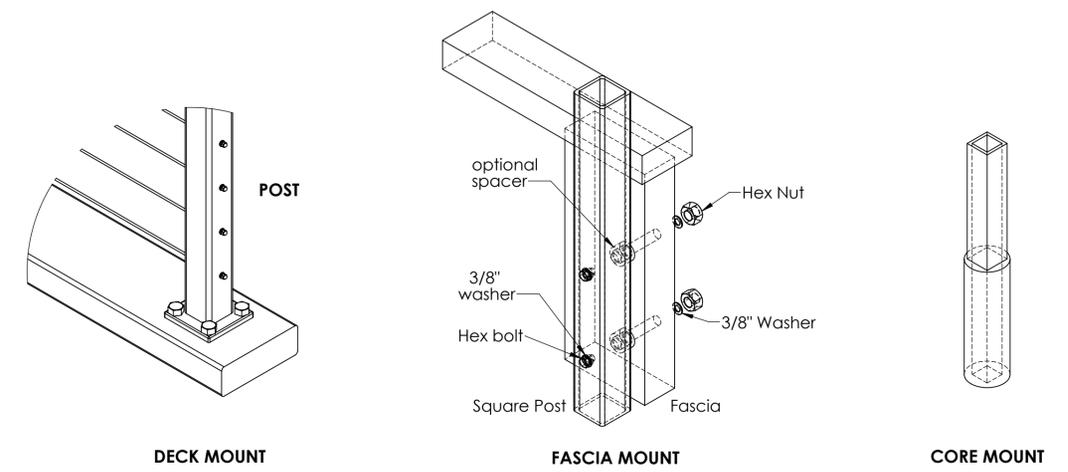

TYPICAL MOUNTING OPTIONS

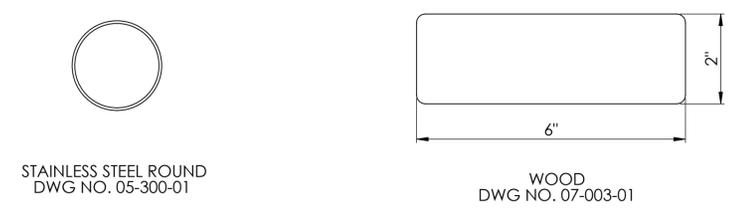

TOP RAIL OPTIONS

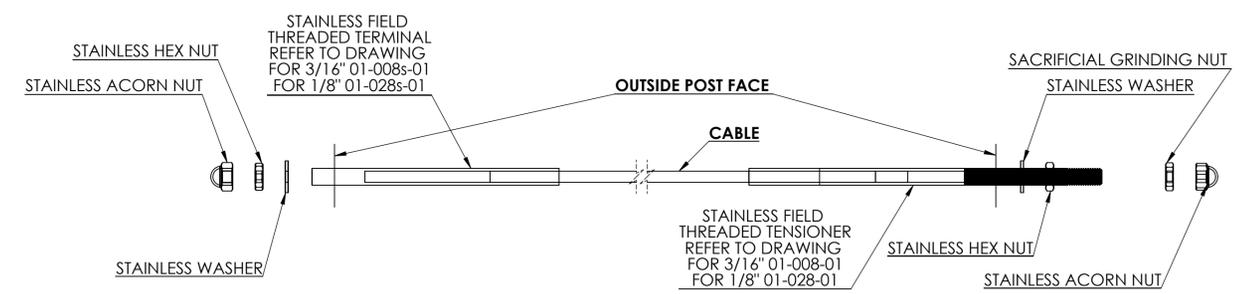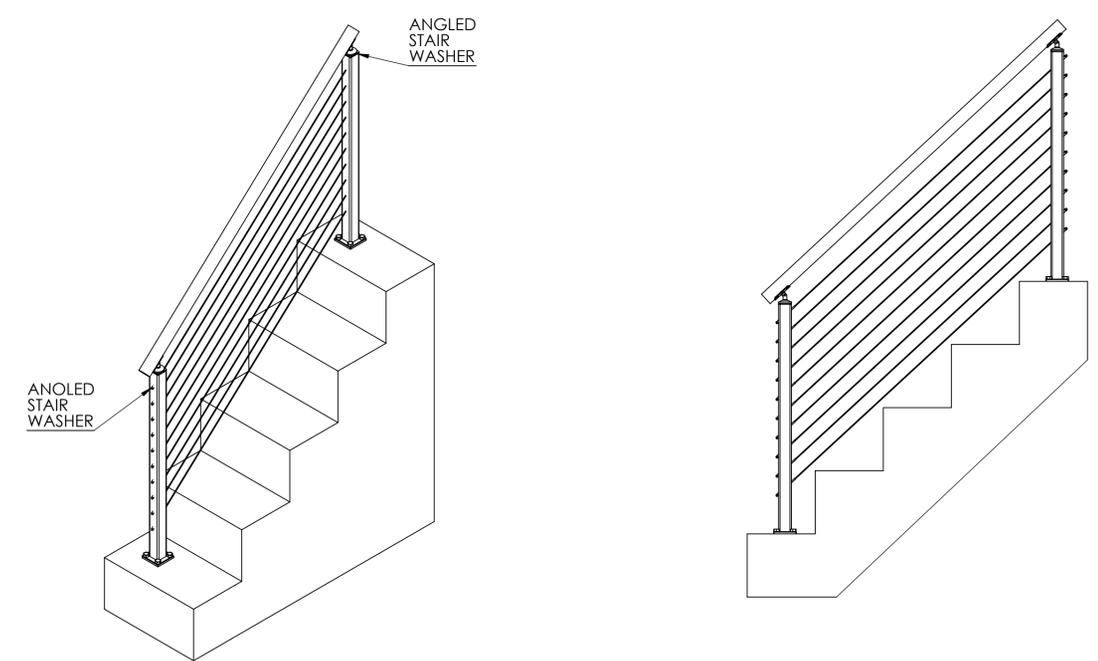

CABLE ATTACHMENT DETAIL

- CUT EXCESS THREAD.
- REMOVE SACRIFICIAL NUT.
- SCREW ON ACORN NUT.

REV	DATE	DESCRIPTION OF CHANGE	ECN	BY.	APPR
REVISIONS					
		TOLERANCES .XX ±.01 UNLESS OTHERWISE SPECIFIED .XXX ±.005 ANGULAR ±0.5° FRACTIONAL ±1/32	THIS DRAWING IS THE PROPERTY OF STAINLESS CABLE & RAILING AND IS PROTECTED UNDER COPYRIGHT LAW AS AN UNPUBLISHED WORK. IT MAY NOT BE PUBLISHED, COPIED OR REPRODUCED WITHOUT EXPRESS WRITTEN PERMISSION FROM SC&R		TITLE : CABLEVIEW® STAINLESS SQUARE 36" RAILING
DRAWN BY.	DATE	PROJECT	DRG NO.	SHEET 1 OF 1	
PA	**	**	CV-SSQ 36		