

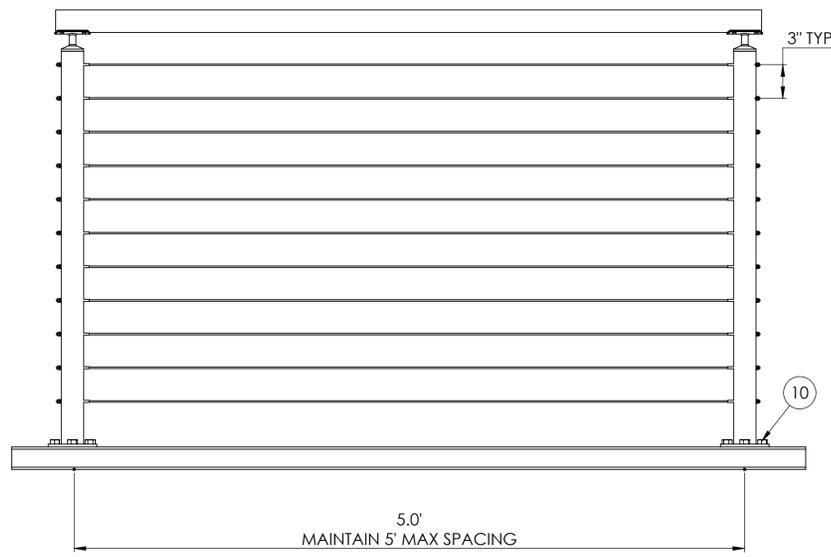
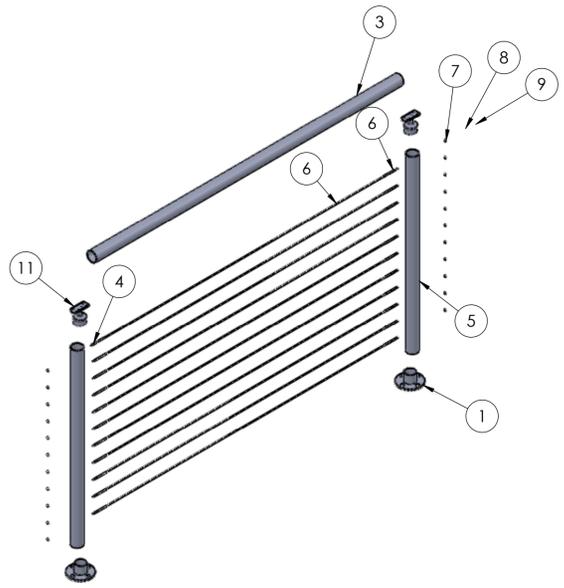




ITEM NO.	PART NUMBER	DESCRIPTION	QTY.
1	05-155-01	STAINLESS STEEL 2" WALL / FLOOR FLANGE / 4 HOLE	2
2	05-300-01	TERMINAL POST (STAINLESS STEEL)	2
3	05-300-01	ROUND TOP RAIL (STAINLESS STEEL)	1
4	01-008S-01 OR 01-028S-01	FIELD THREADED TERMINAL	11
5	01-0008-01 OR 01-028-01	FIELD THREADED TENSIONER	11
6	Stainless Cable	1/8" or 3/16" DIA.	11
7	Stainless Washer	STD	22
8	Stainless Hex Nut	STD	22
9	Stainless Acorn Nut	STD	22
10	LAG BOLT	STD	8
11	05-210-01	Stainless 2" Post Cap Fixed - Radius Saddle	2

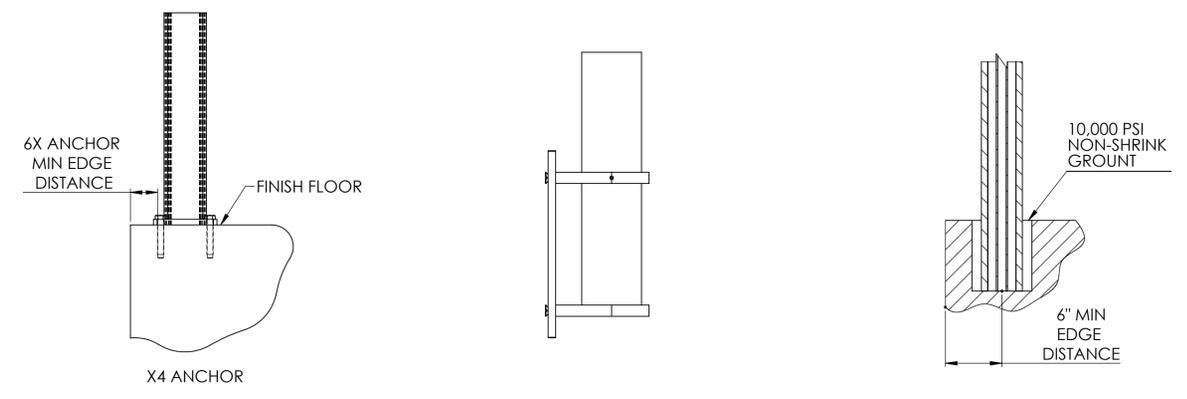



**LEVEL 36" STANDARD GUARD RAILING**

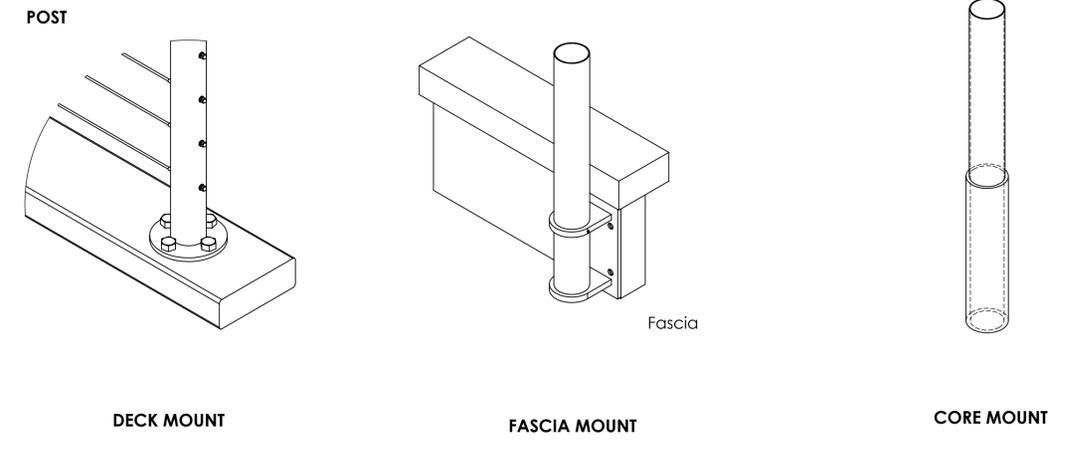

**TYPICAL MOUNTING OPTIONS**

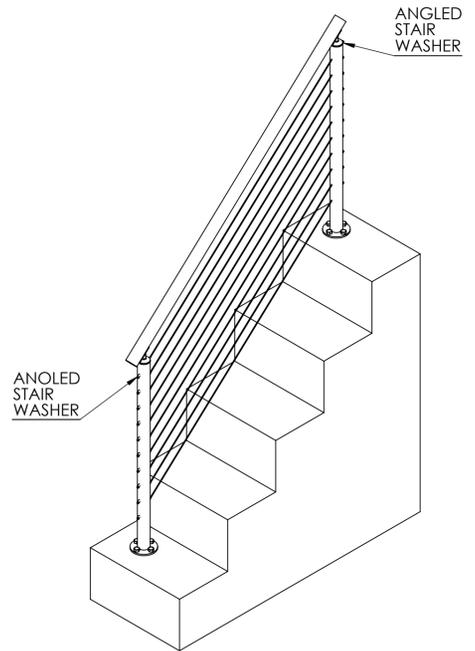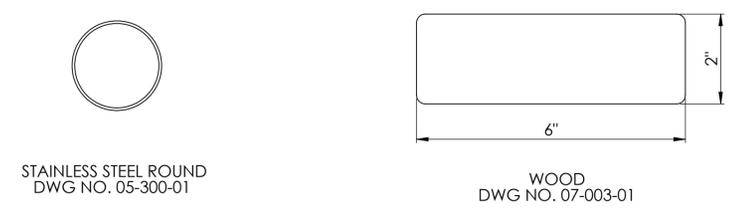

**STAIRS 36" STANDARD GUARD RAILING**

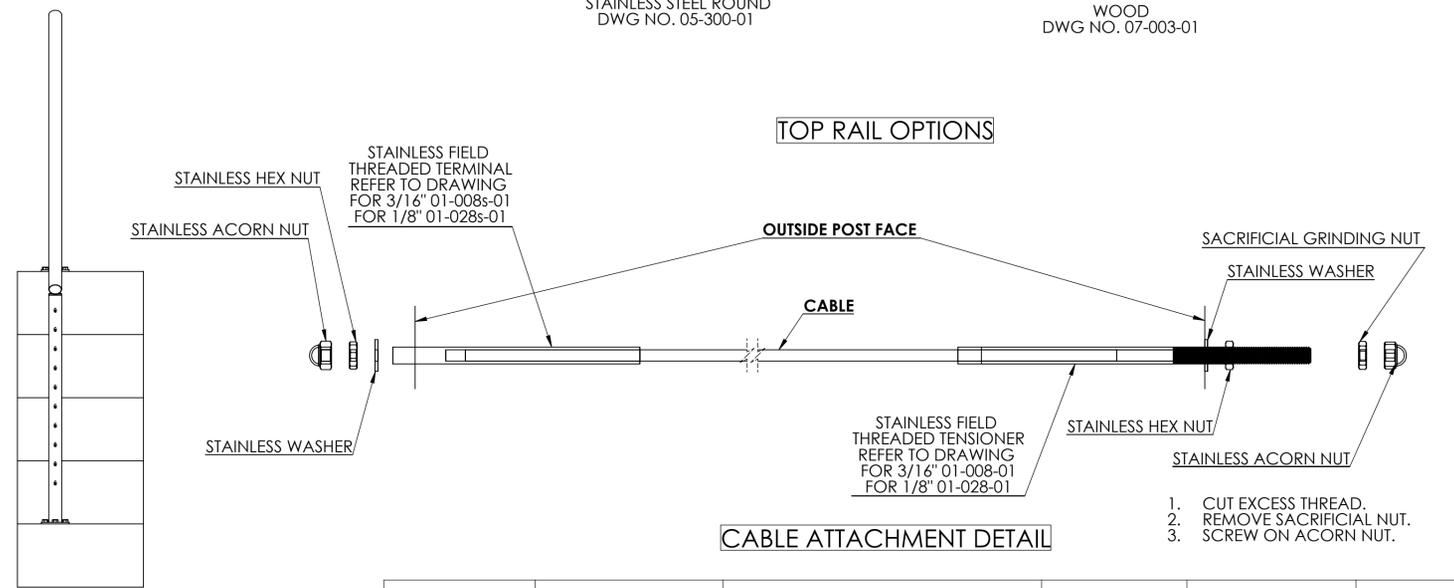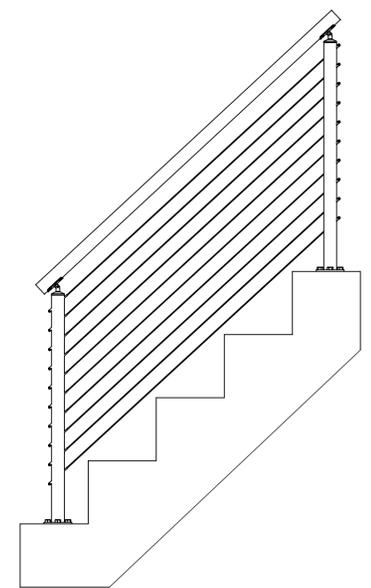

**TOP RAIL OPTIONS**

REV	DATE	DESCRIPTION OF CHANGE	ECN	BY.	APPR
<b>REVISIONS</b>					
DRAWN BY. PA		DATE **	PROJECT **	TOLERANCES .XX ±.01 UNLESS OTHERWISE SPECIFIED .XXX ±.005 ANGULAR ±0.5° FRACTIONAL ±1/32	
THIS DRAWING IS THE PROPERTY OF STAINLESS CABLE & RAILING AND IS PROTECTED UNDER COPYRIGHT LAW AS AN UNPUBLISHED WORK. IT MAY NOT BE PUBLISHED, COPIED OR REPRODUCED WITHOUT EXPRESS WRITTEN PERMISSION FROM SC&R				TITLE : <b>CABLEVIEW® STAINLESS ROUND 36" RAILING</b>	
				DRG NO. CV-SR 36	SHEET 1 OF 1